


KEY

- Application boundary
- Buildings to be demolished
- Buildings demolished

NOTE

1. For Landscaping details please refer to Fabrik Landscape Architects Drawings
2. For individual, detail building plans refer to Stockwool Drawings PL(20)100 series drawings
3. For detailed elevations please refer to Stockwool Drawings PL(20)400 series drawings

Issue Date	Issue Name
14/10/2020	Issued for Planning

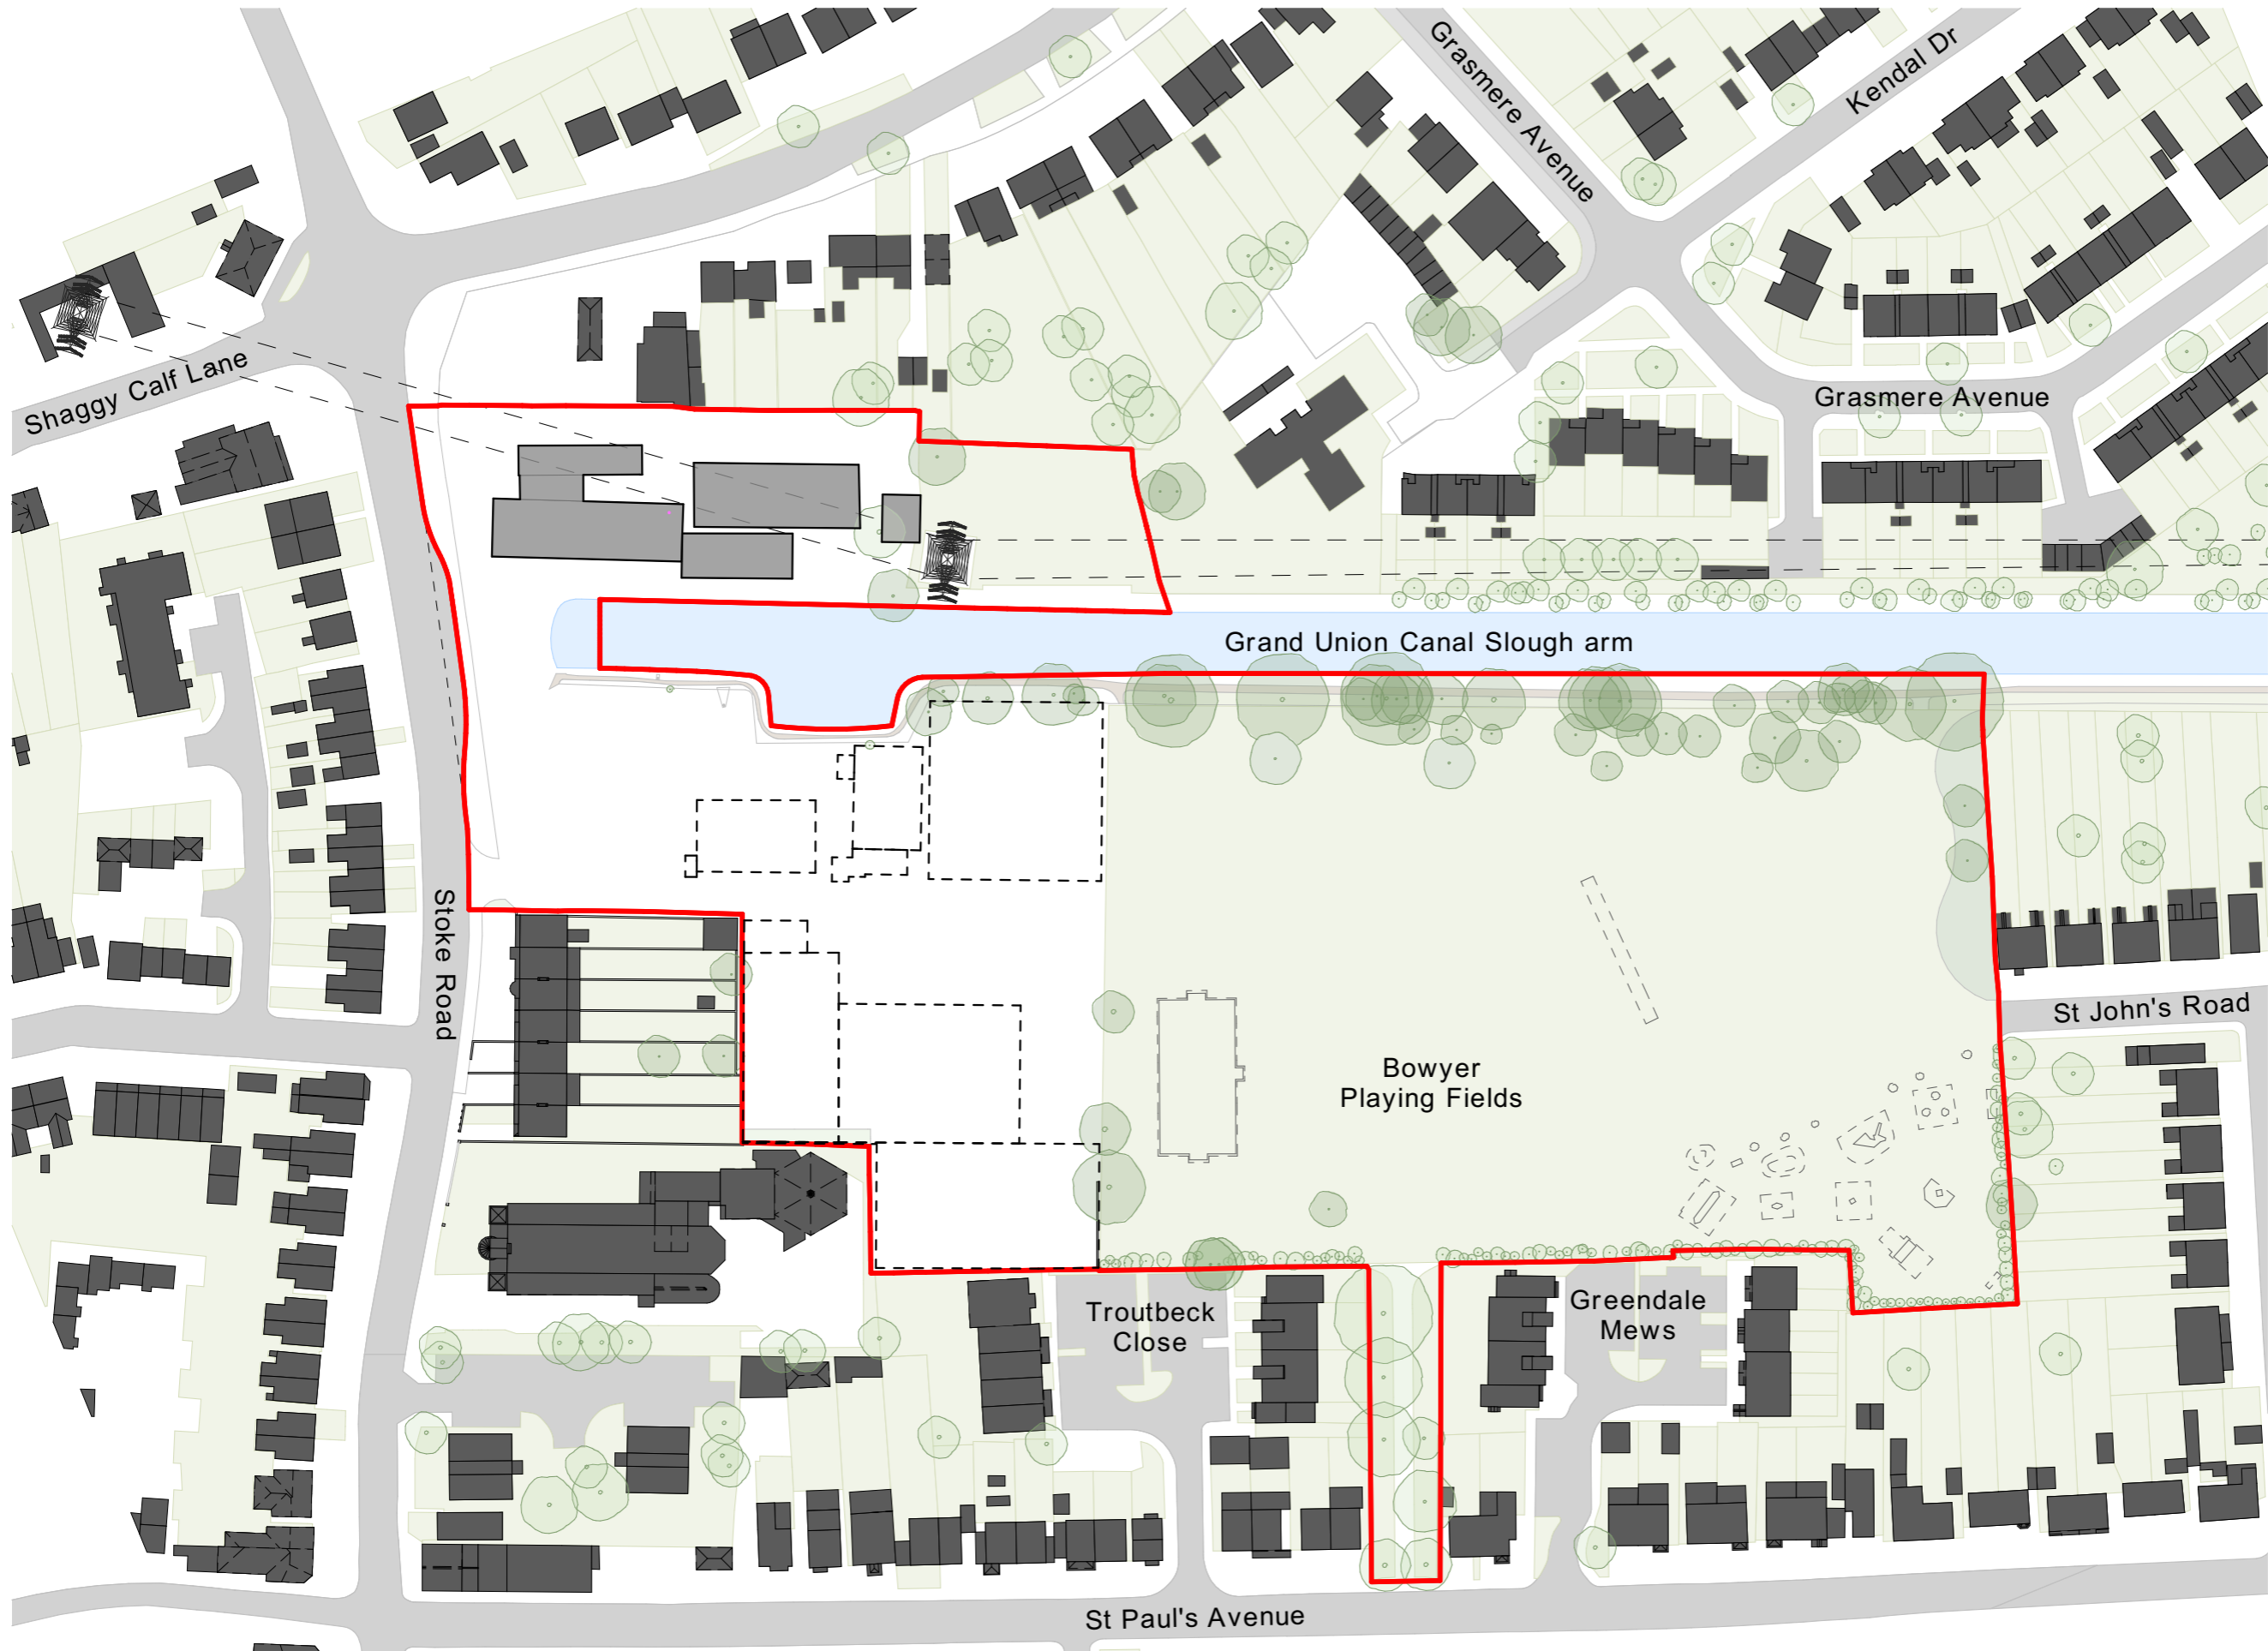

The Pump House 19 Hooper Street  
London E1 8BU Q20 7264 8600  
info@stockwool.co.uk

Client

**SUR**

Project

**STOKE WHARF**

Drawing

**Site Location Plan as Existing**

Status

**PLANNING**

Scale 1:1250@A3  
CAD File 3413-MainModel  
Date 15/10/2020  
Drawn AB,AP  
Checked JSn

Project no\_Drawing no\_Revision  
**3413\_PL(90)001\_P0**

